




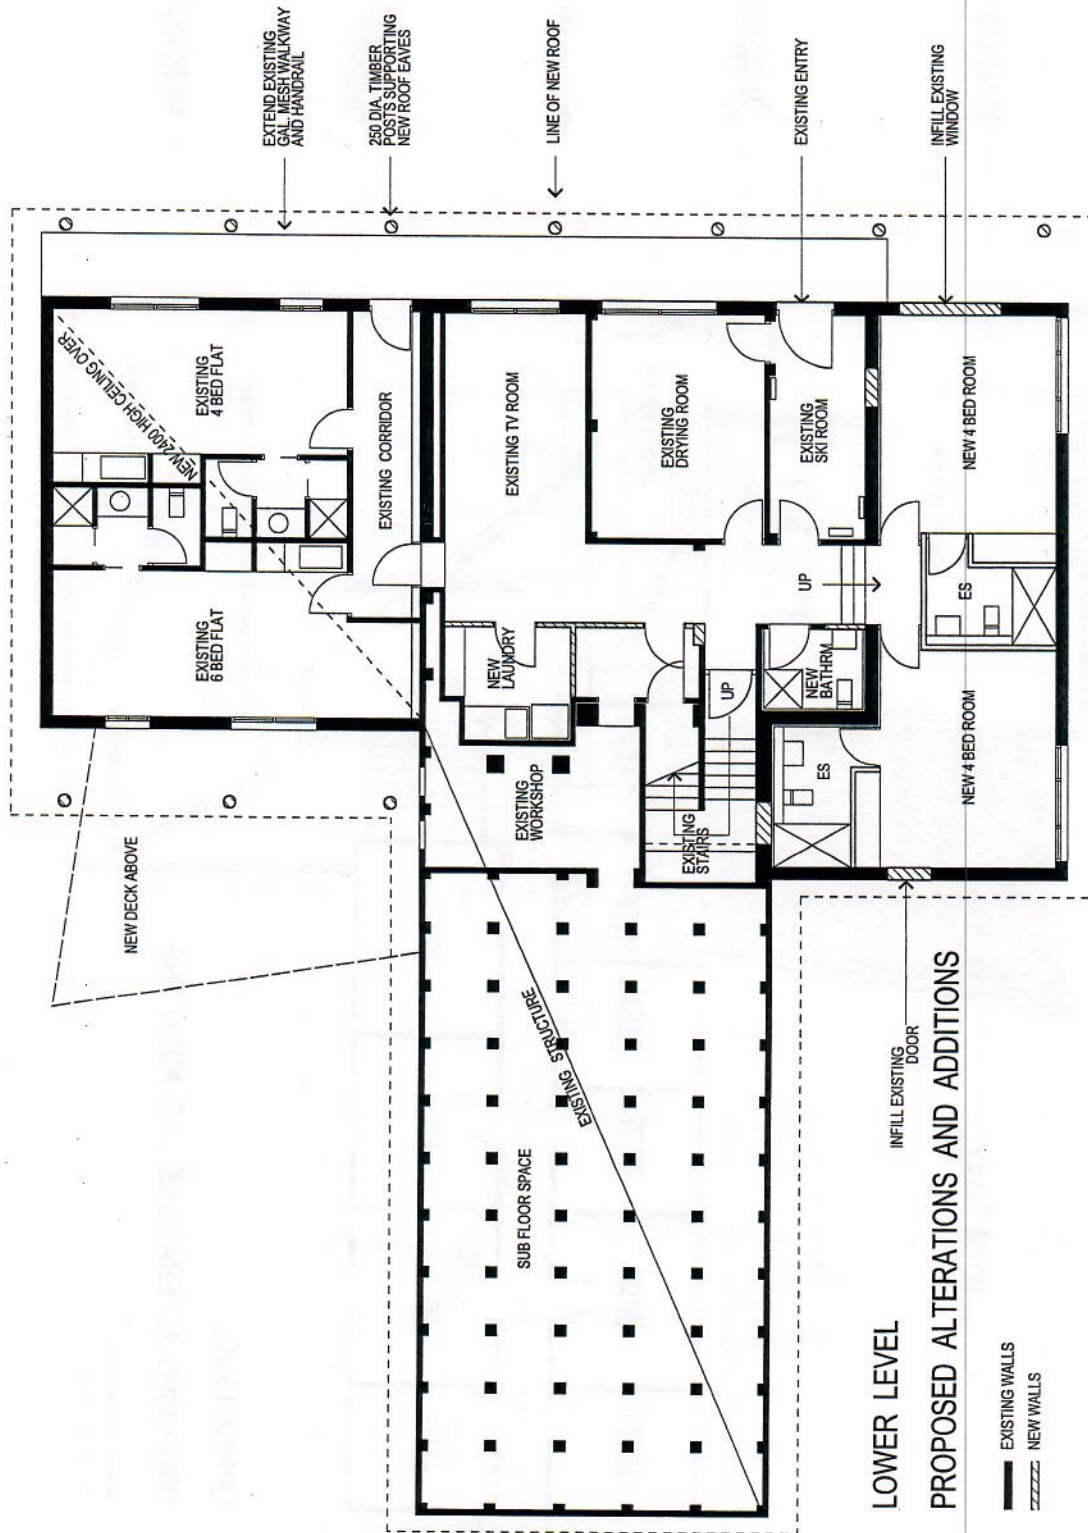

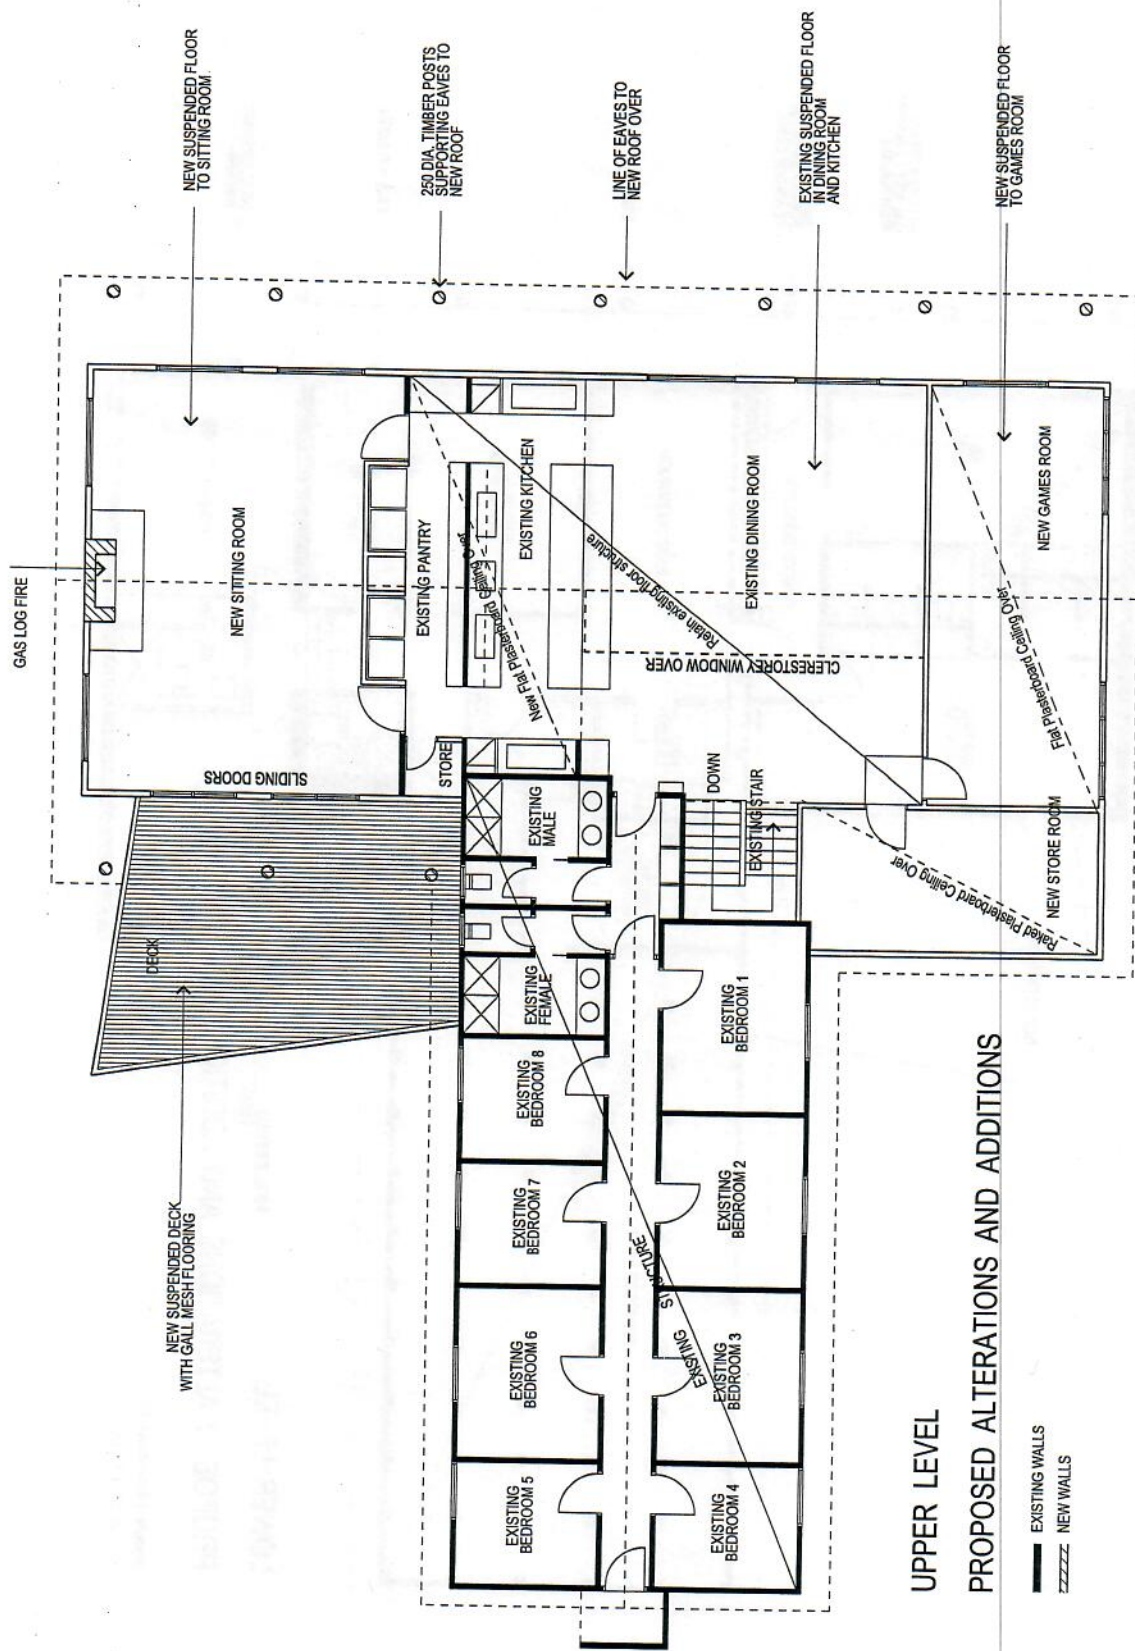

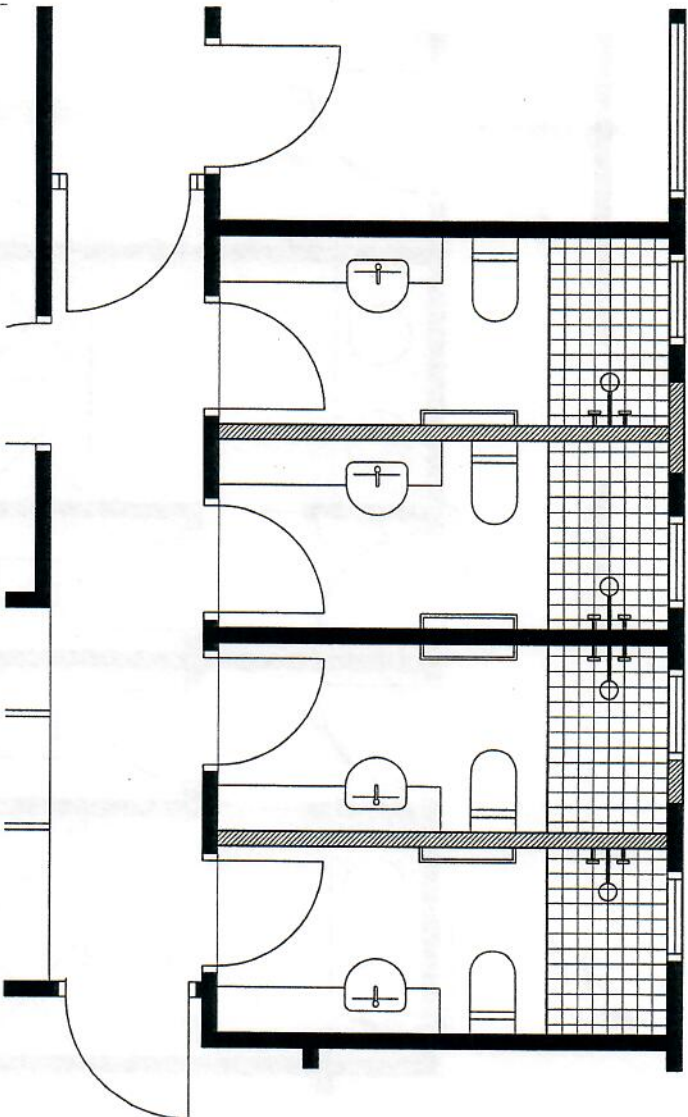

PROPOSED NEW BATHROOMS.

EXISTING BATHROOMS.

